

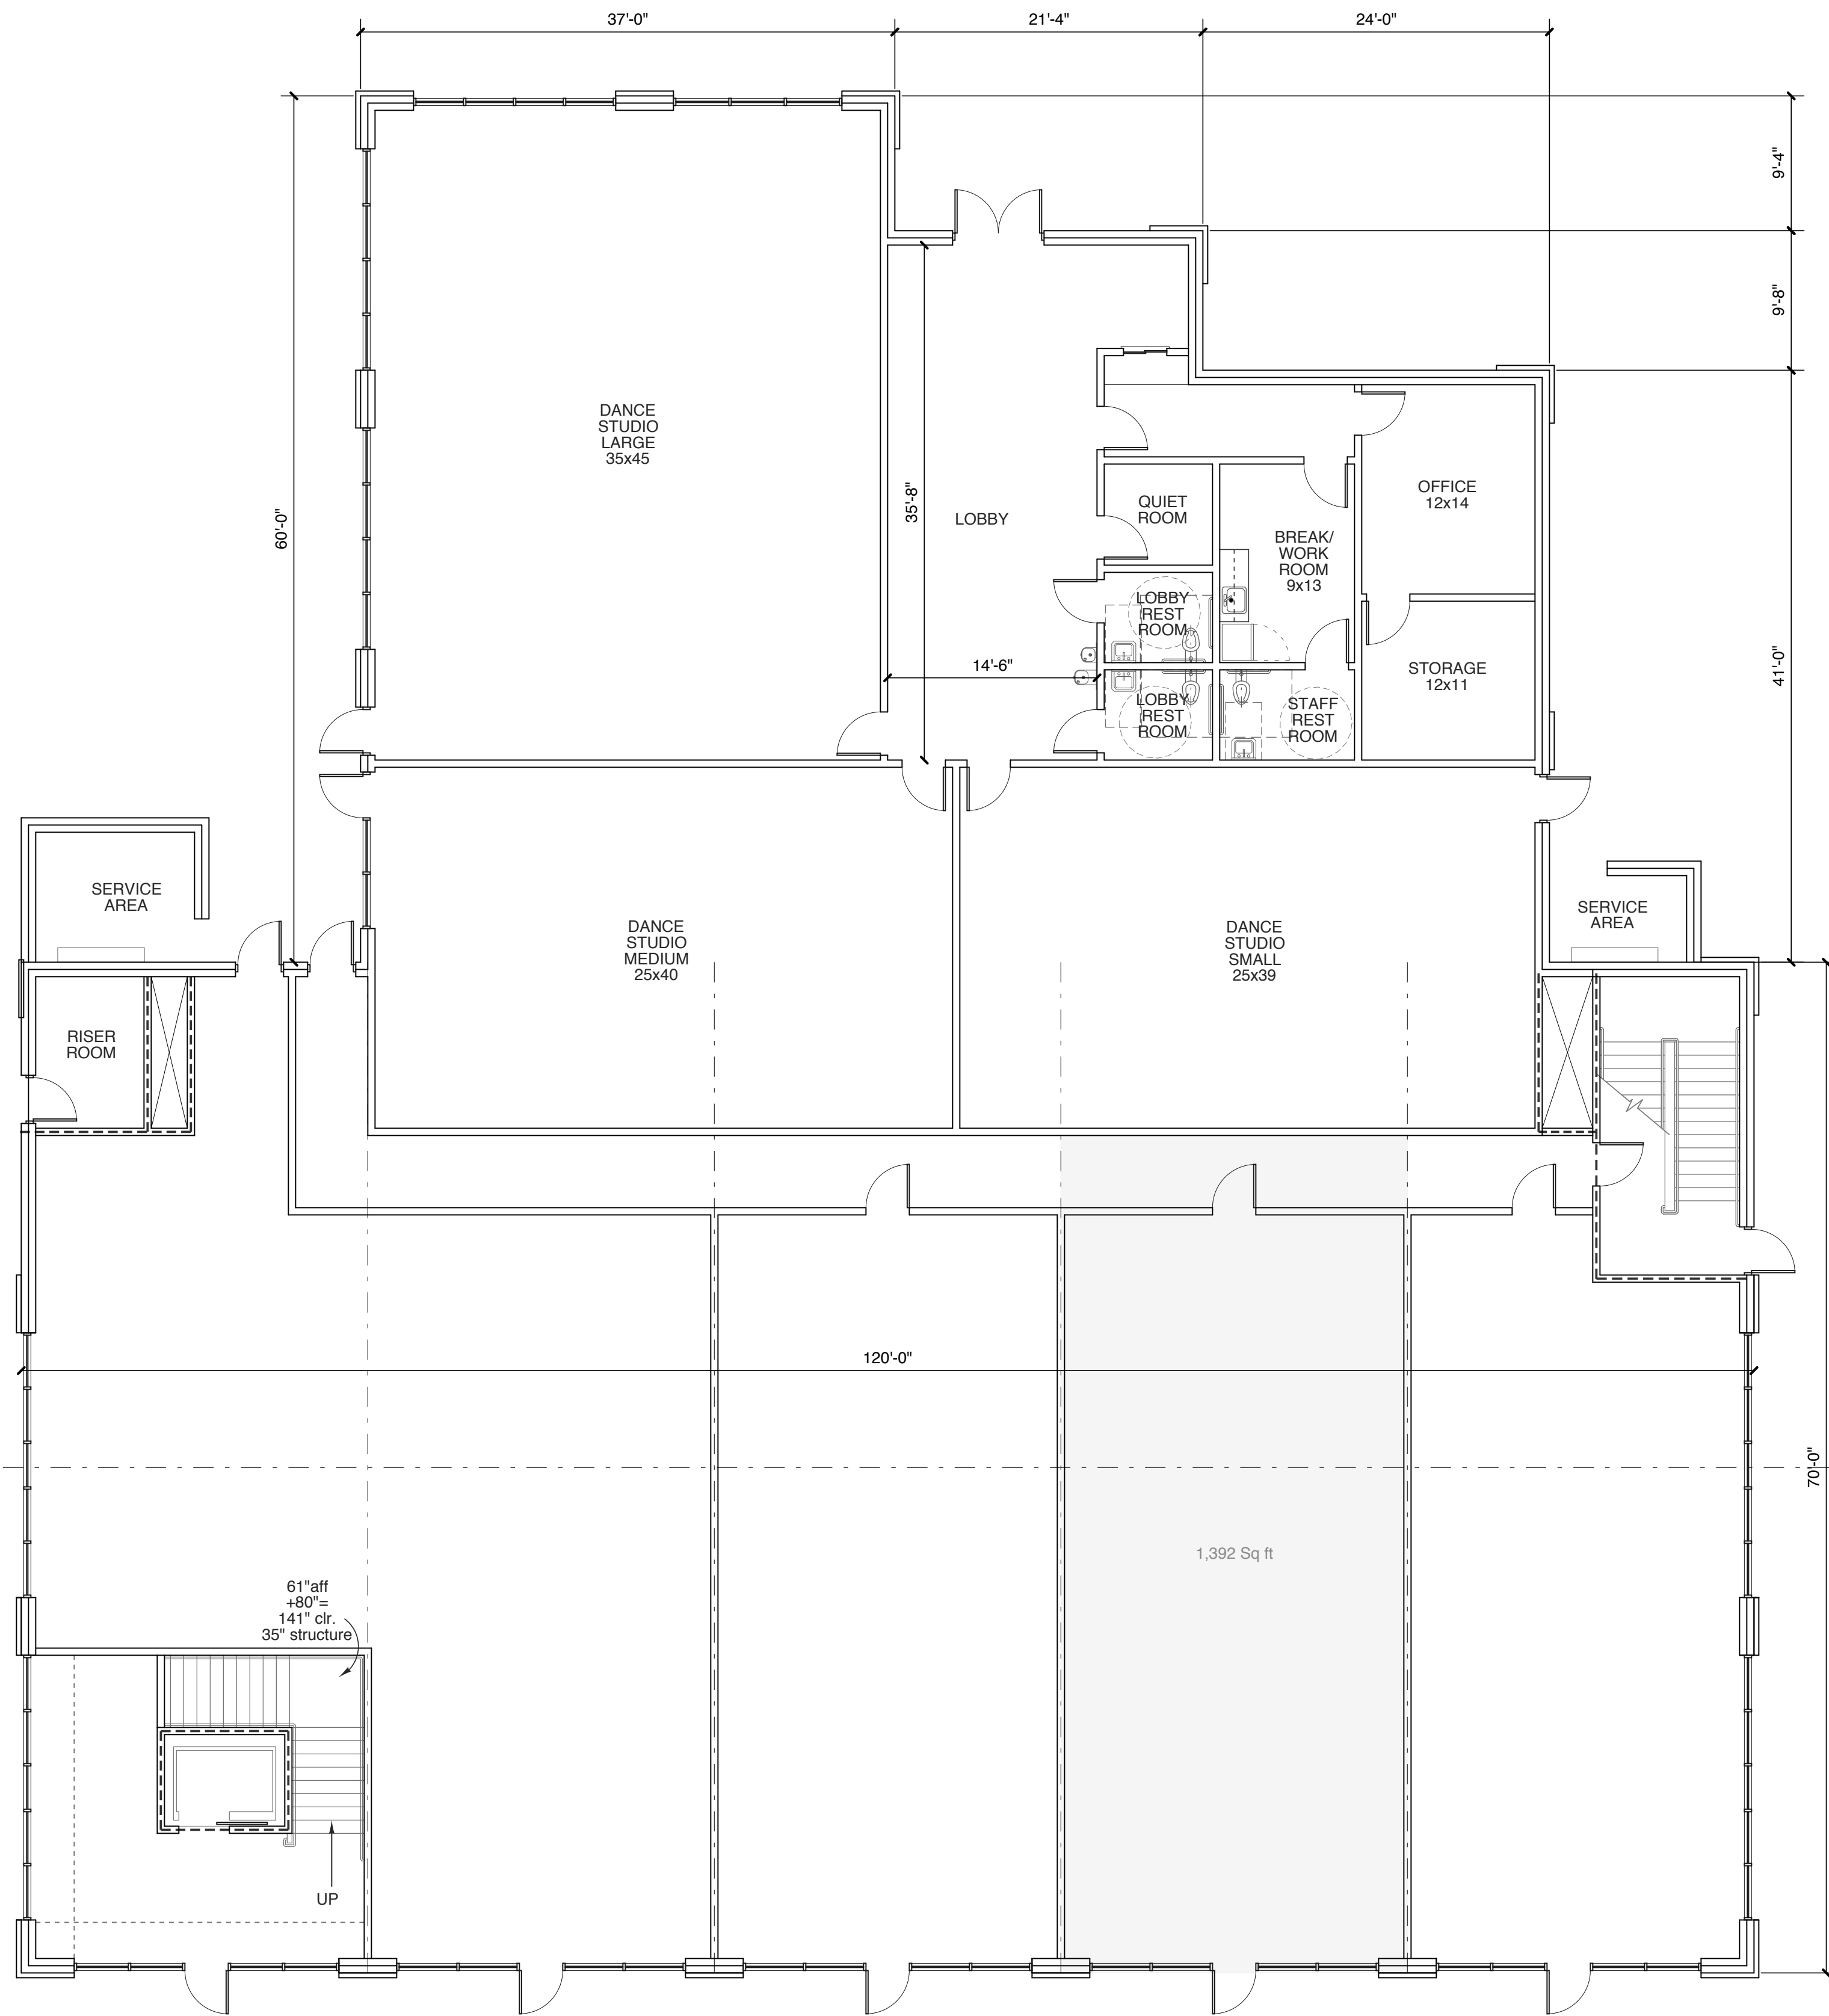



**PRELIMINARY
NOT FOR CONSTRUCTION**

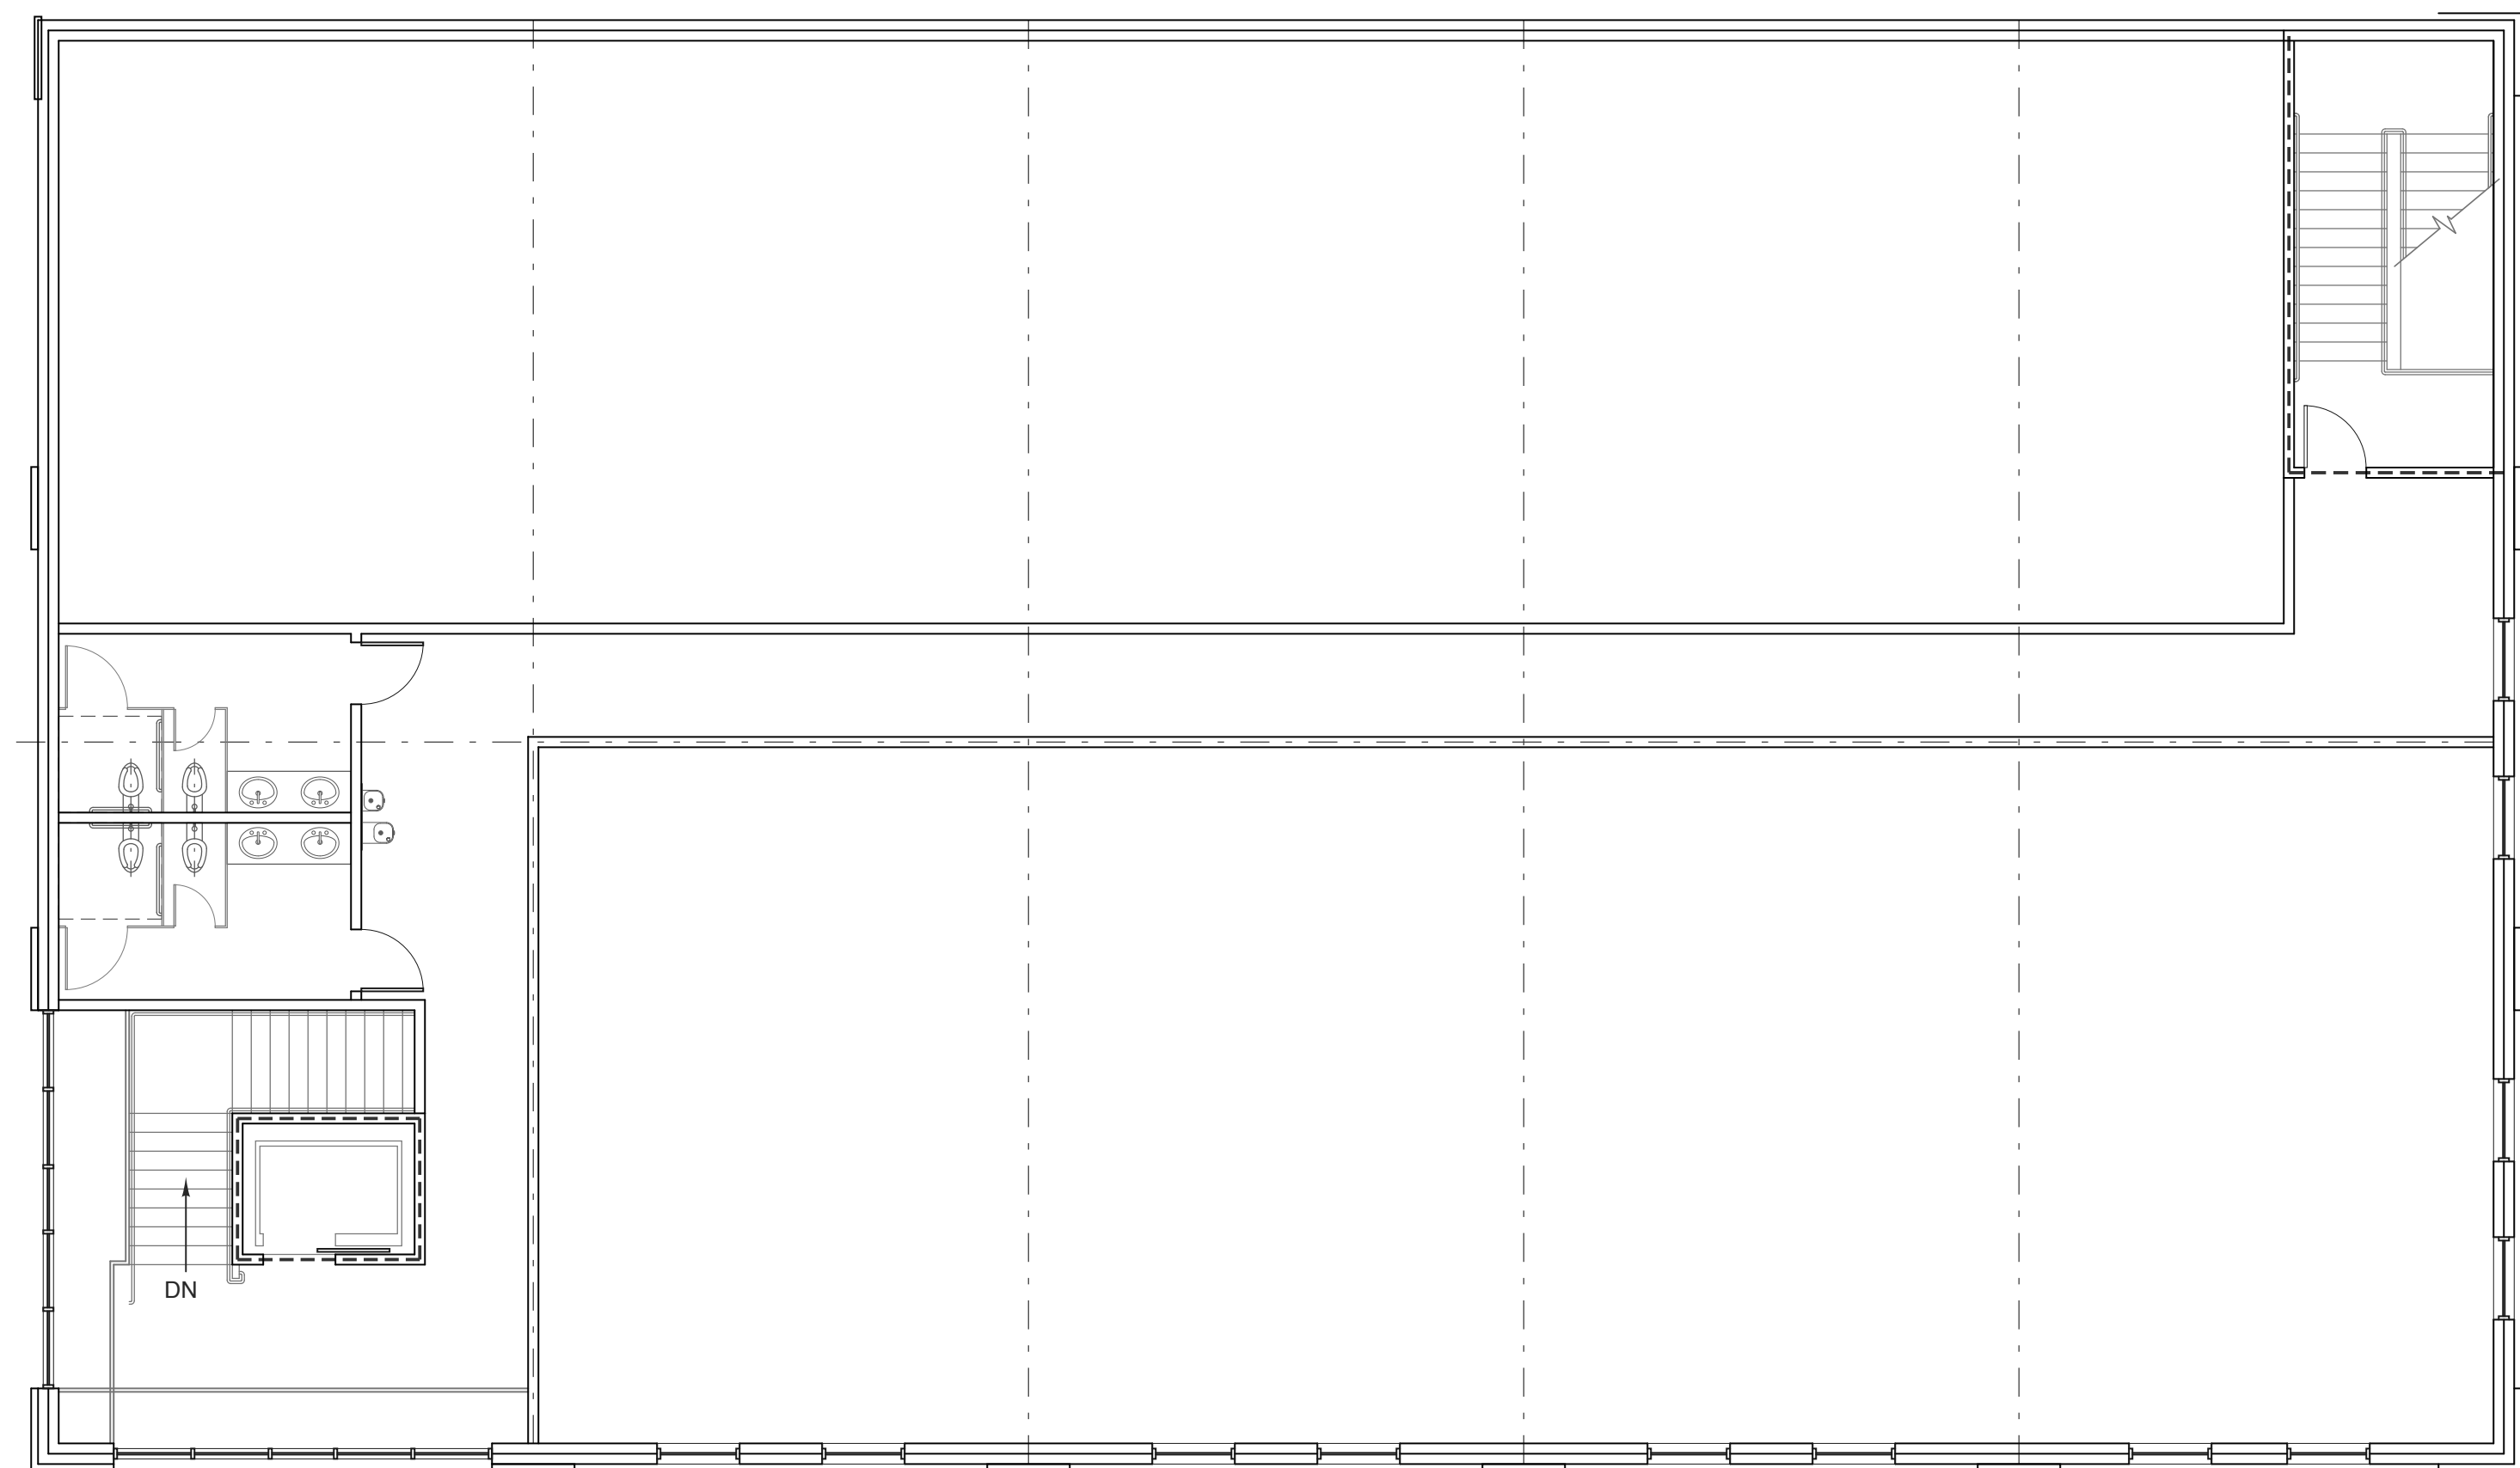

1 FIRST FLOOR
SCALE: 1/8" = 1'-0"

 

2 SECOND FLOOR
SCALE: 1/8" = 1'-0"

 

PROJECT TITLE
**GREEN LEVEL
COMMONS**
GREEN LEVEL WEST ROAD
APEX, NORTH CAROLINA

PROJECT NO.
0812

DRAWING TITLE
FLOOR PLAN

SHEET 0 OF 0

AI

PLOT DATE 12/17/18
REVISION 00/00/08

This original sheet is 24" x 36"; other dimensions indicate it has been altered.
All information on this sheet is the property of Weeks Turner Architecture and may not be duplicated in whole or in part without written authorization from Weeks Turner Architecture. 2008 ©